

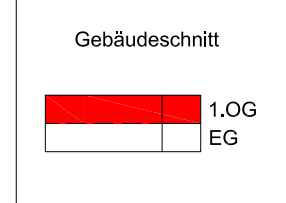


Legende

- Sprinkler-Gruppe 1, MG 100
 - Sprinkler-Gruppe 2, MG 101
 - Sprinkler-Gruppe 3, MG 102
 - Sprinkler-Gruppe 4, MG 103
 - Sprinkler-Gruppe 5, MG 104
 - Sprinkler-Gruppe 6, MG 105
 - Sprinkler-Gruppe, Regalsprinkler, MG 108
- MG Meldergruppe

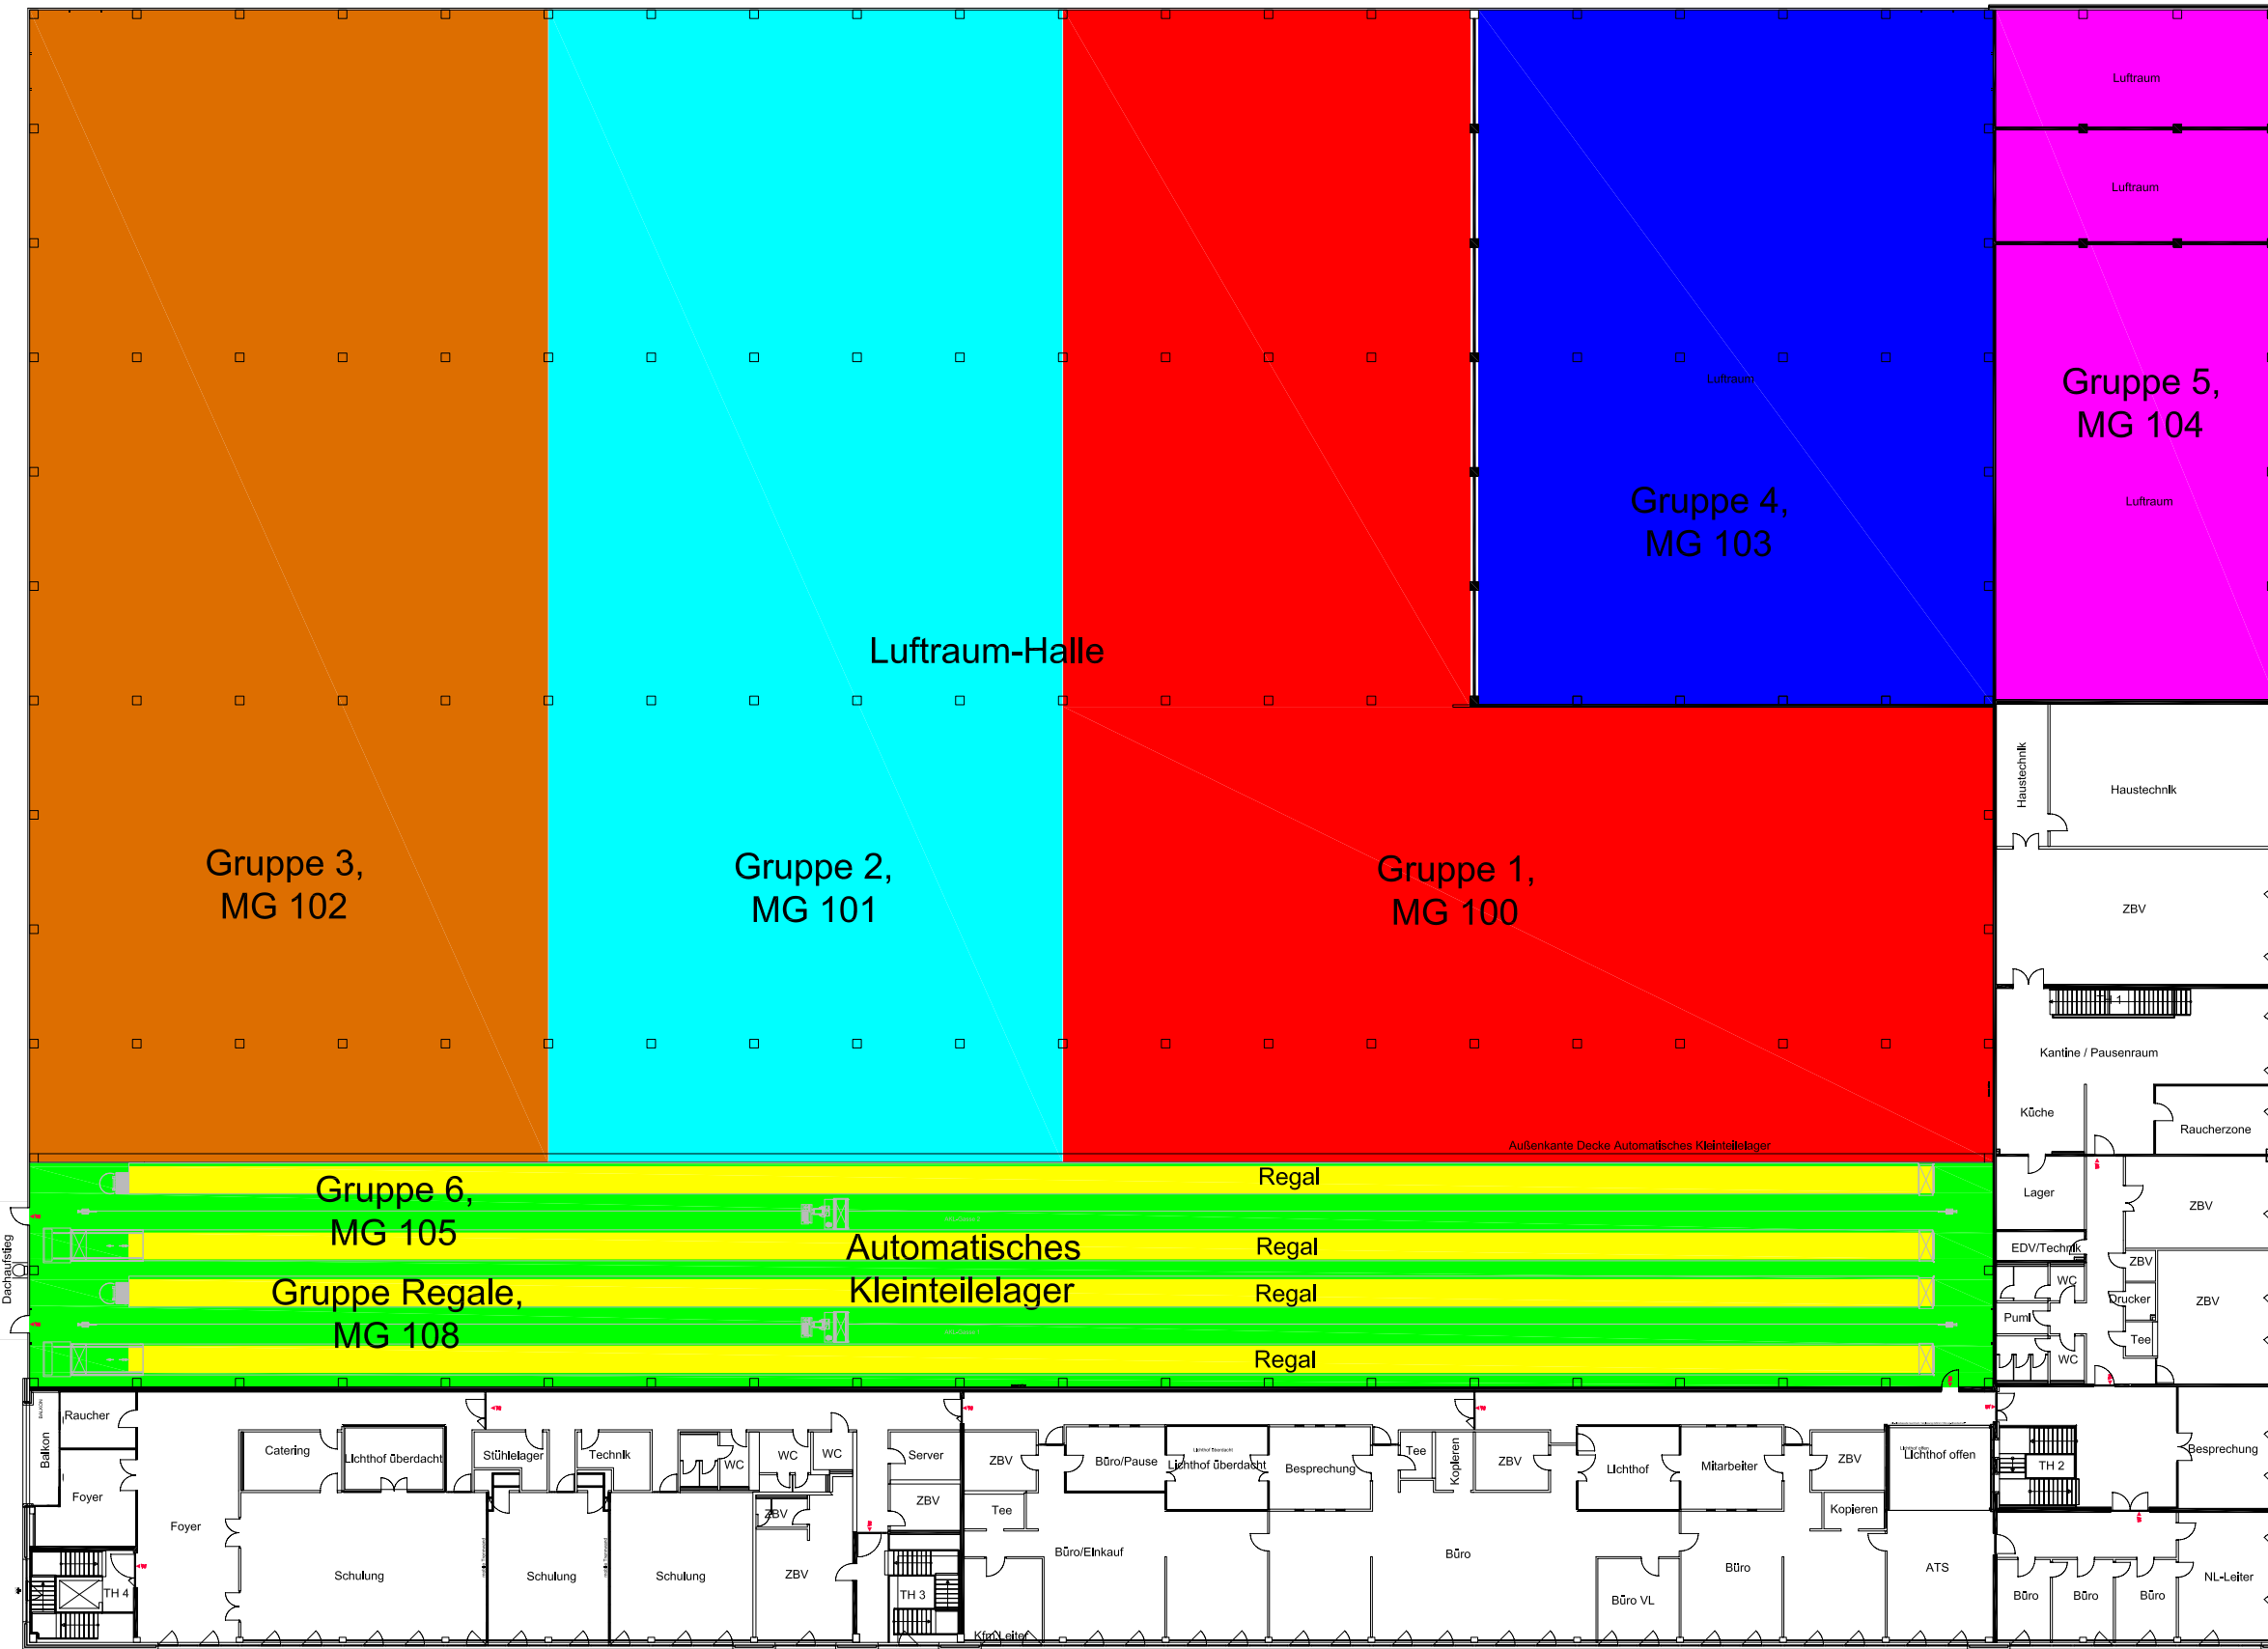

Übersichtsplan

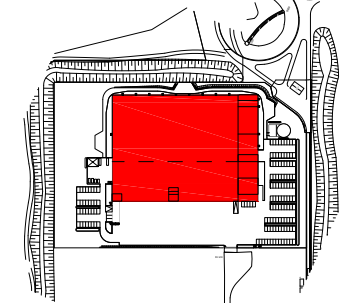

Musterobjekt
Musterstrasse
12345 Musterdorf
Sprinklergruppenplan OG

10m

10m